



ARAS 1

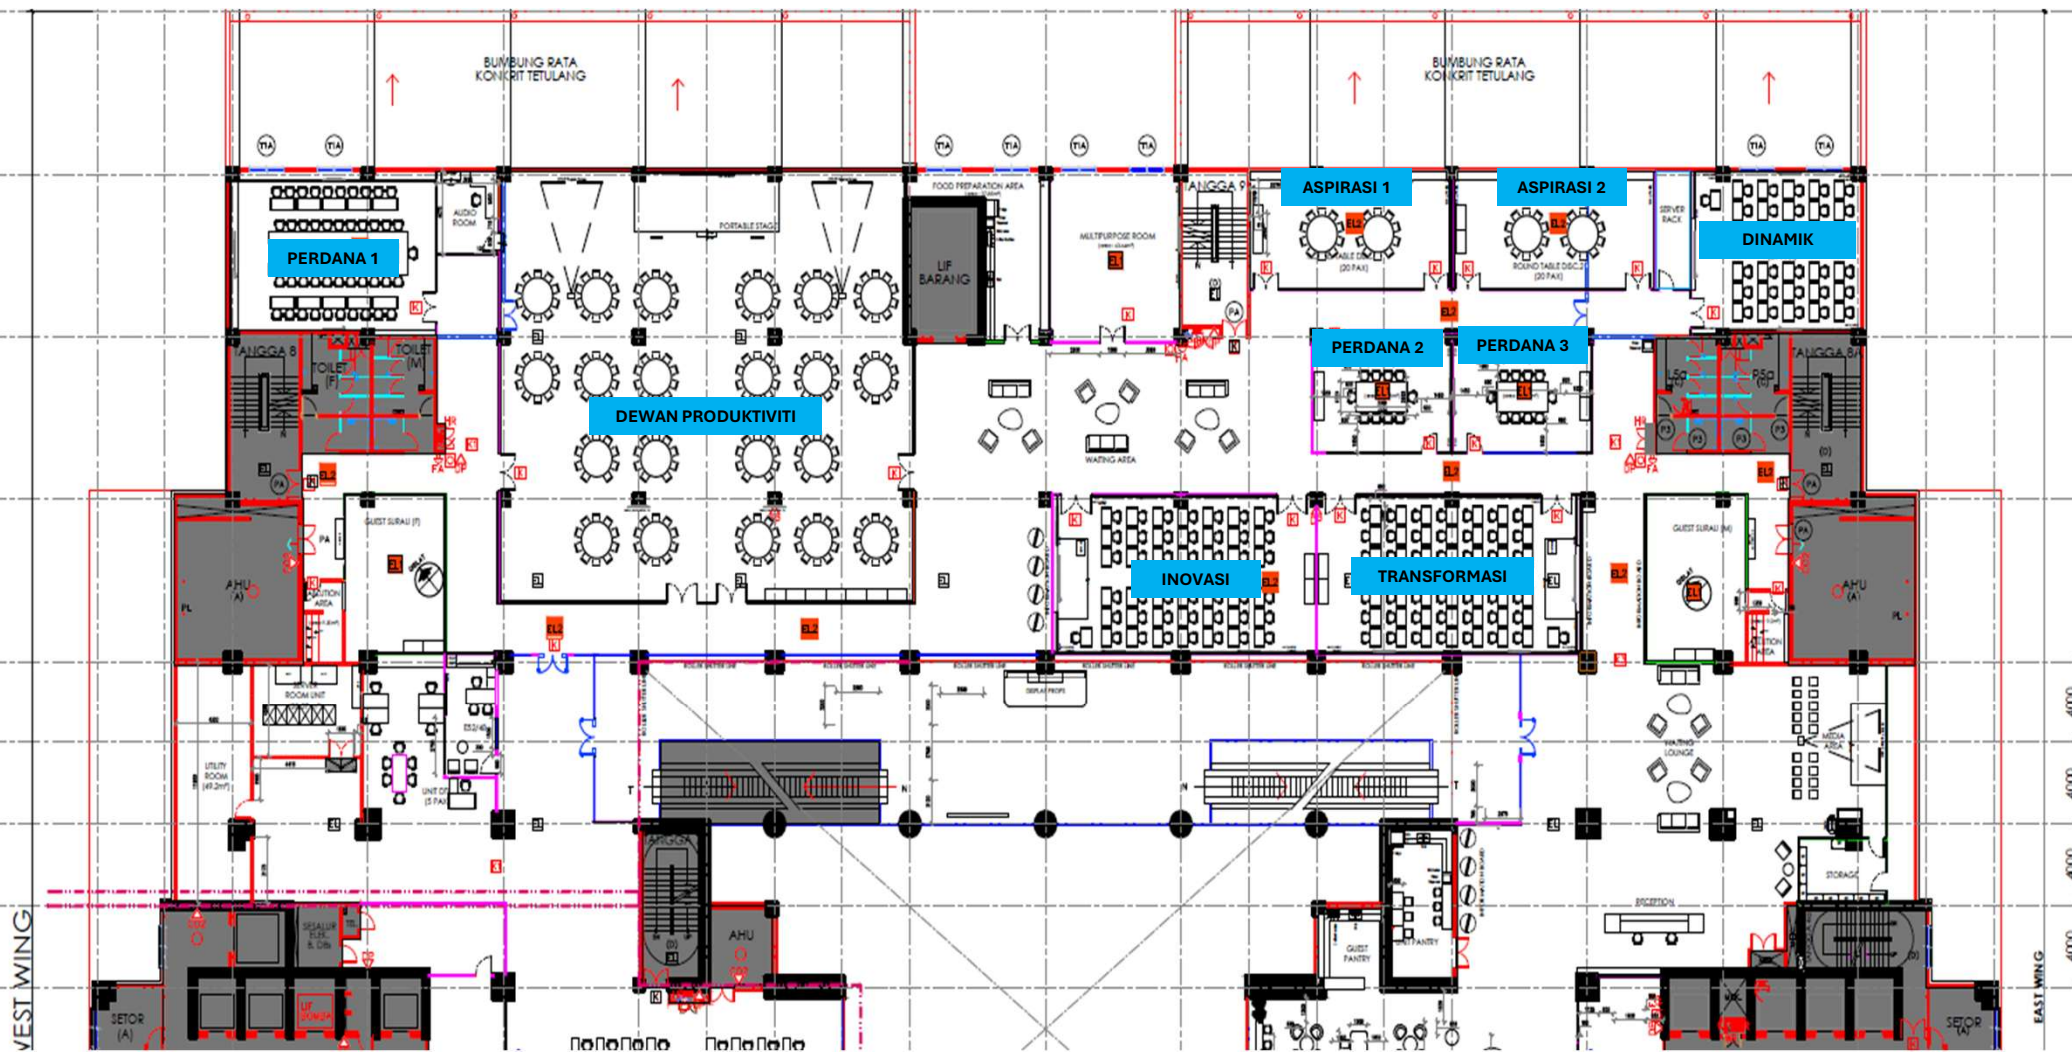

ARAS 1

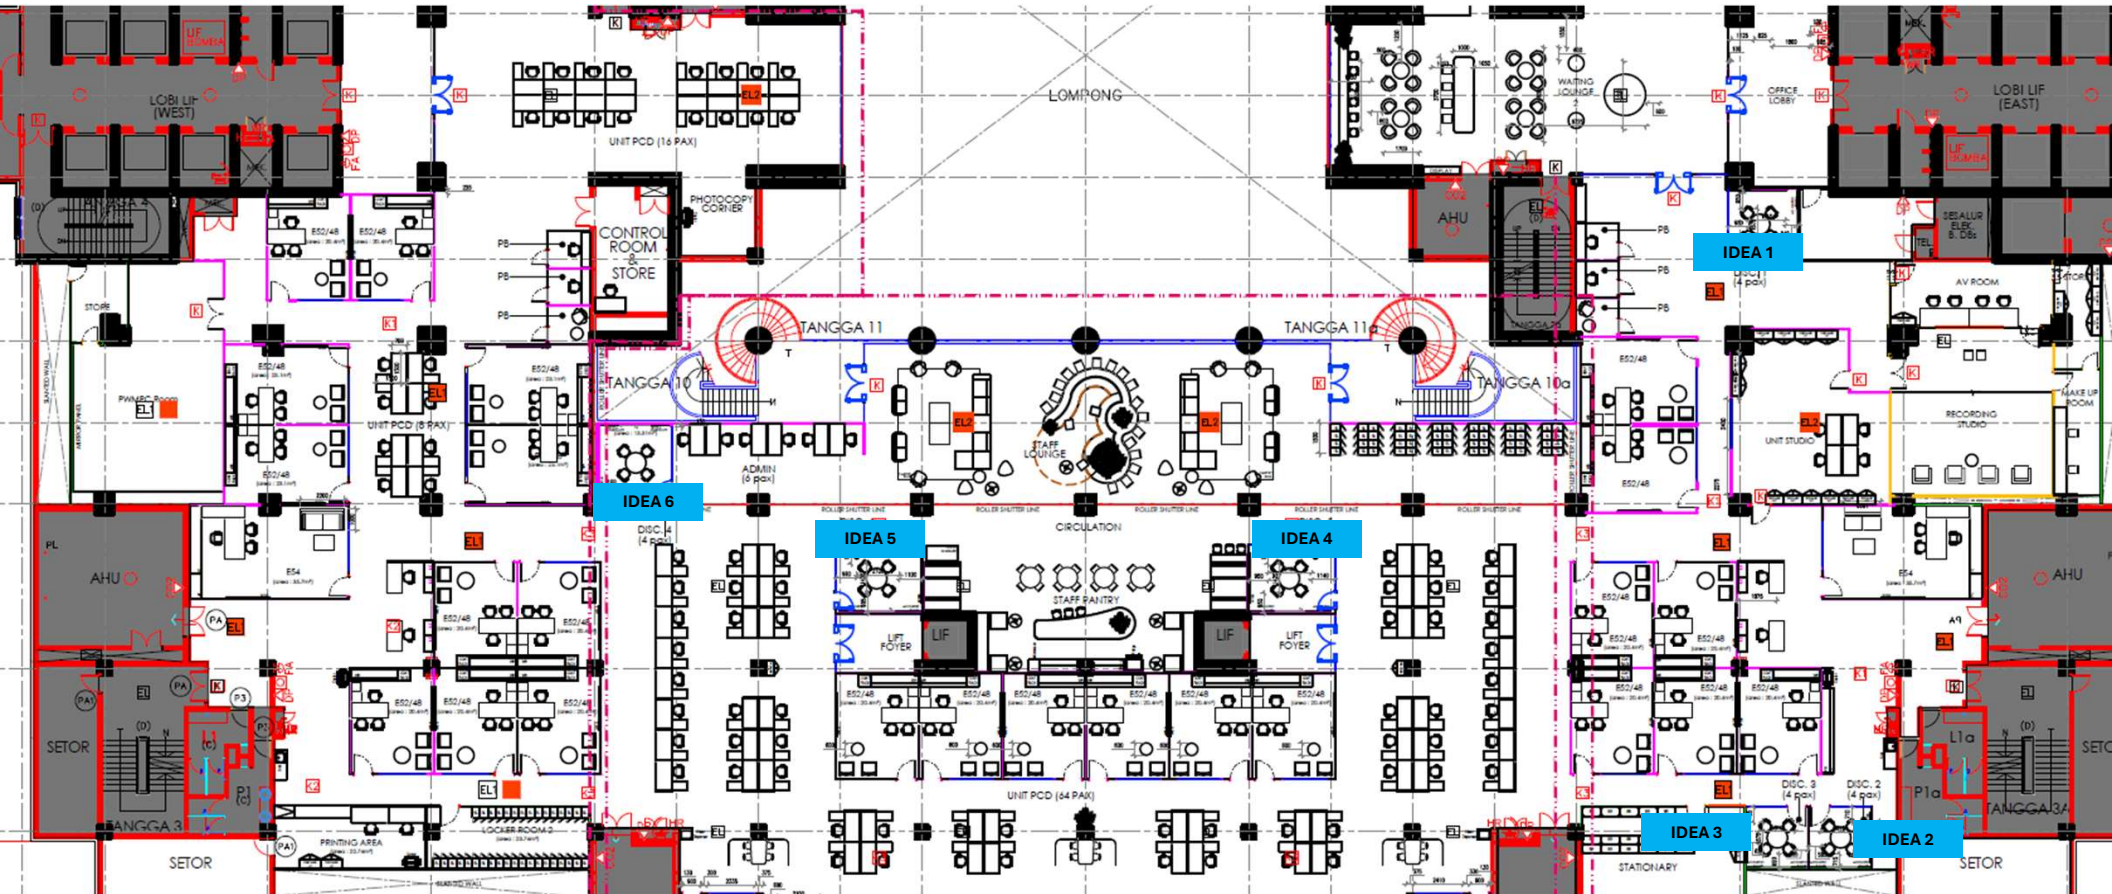

ARAS 21

